

25x75mm tie beams jointed & fixed to 38x100 planted timber posts, approx. 1000mm c/c, 950mm high

38x100mm planted timber posts, approx. 1000mm c/c, 950mm high


25x38mm vertical timber slats fixed to 25x75mm tie beams

25x100mm vertical timber slats fixed to 25x75mm tie beams

**PLAN**  
**scale 1:10**

approx. 1,000 c/c

101 38 38 101 38 38 101 38 38

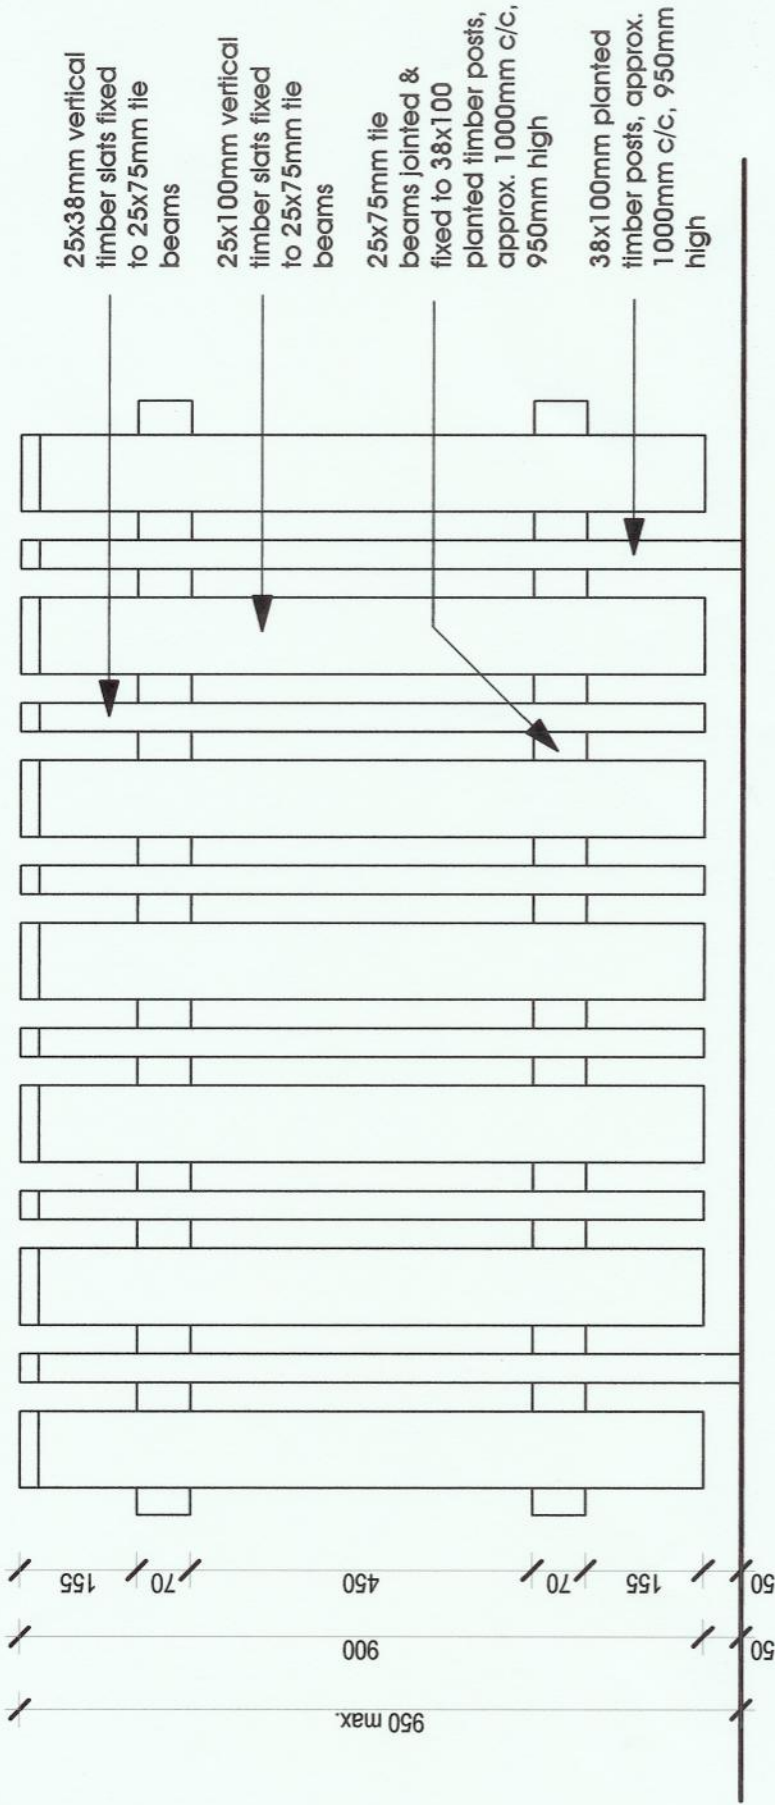


25x38mm vertical timber slats fixed to 25x75mm tie beams

25x100mm vertical timber slats fixed to 25x75mm tie beams

25x75mm tie beams jointed & fixed to 38x100 planted timber posts, approx. 1000mm c/c, 950mm high

38x100mm planted timber posts, approx. 1000mm c/c, 950mm high

**ELEVATION**  
**scale 1:20**

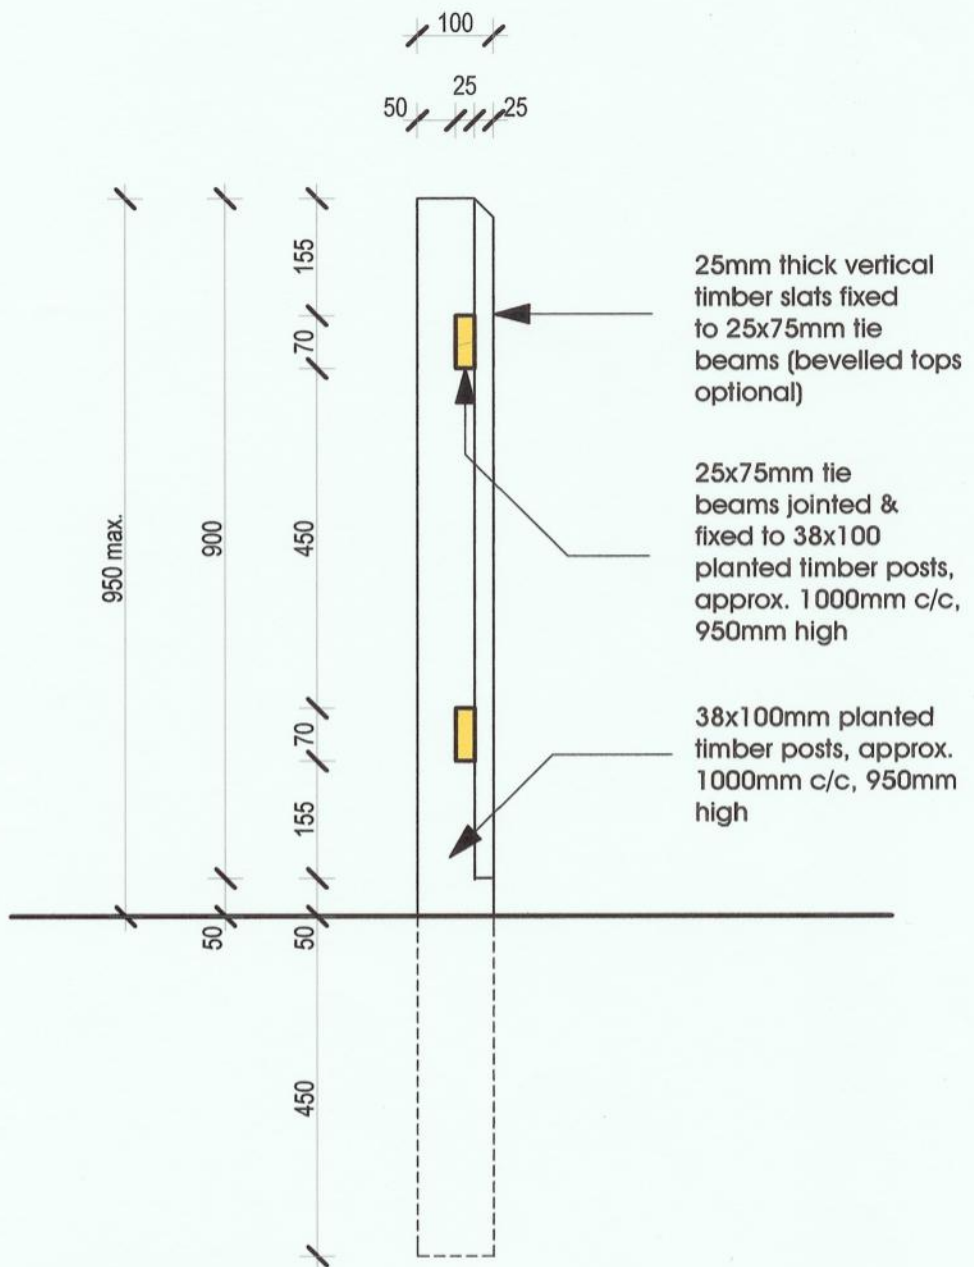

SECTION AA  
scale 1:10